
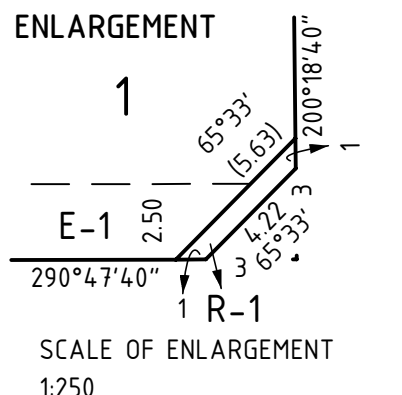


PLAN OF SUBDIVISION

Stage No.

Plan Number

PS 709670B

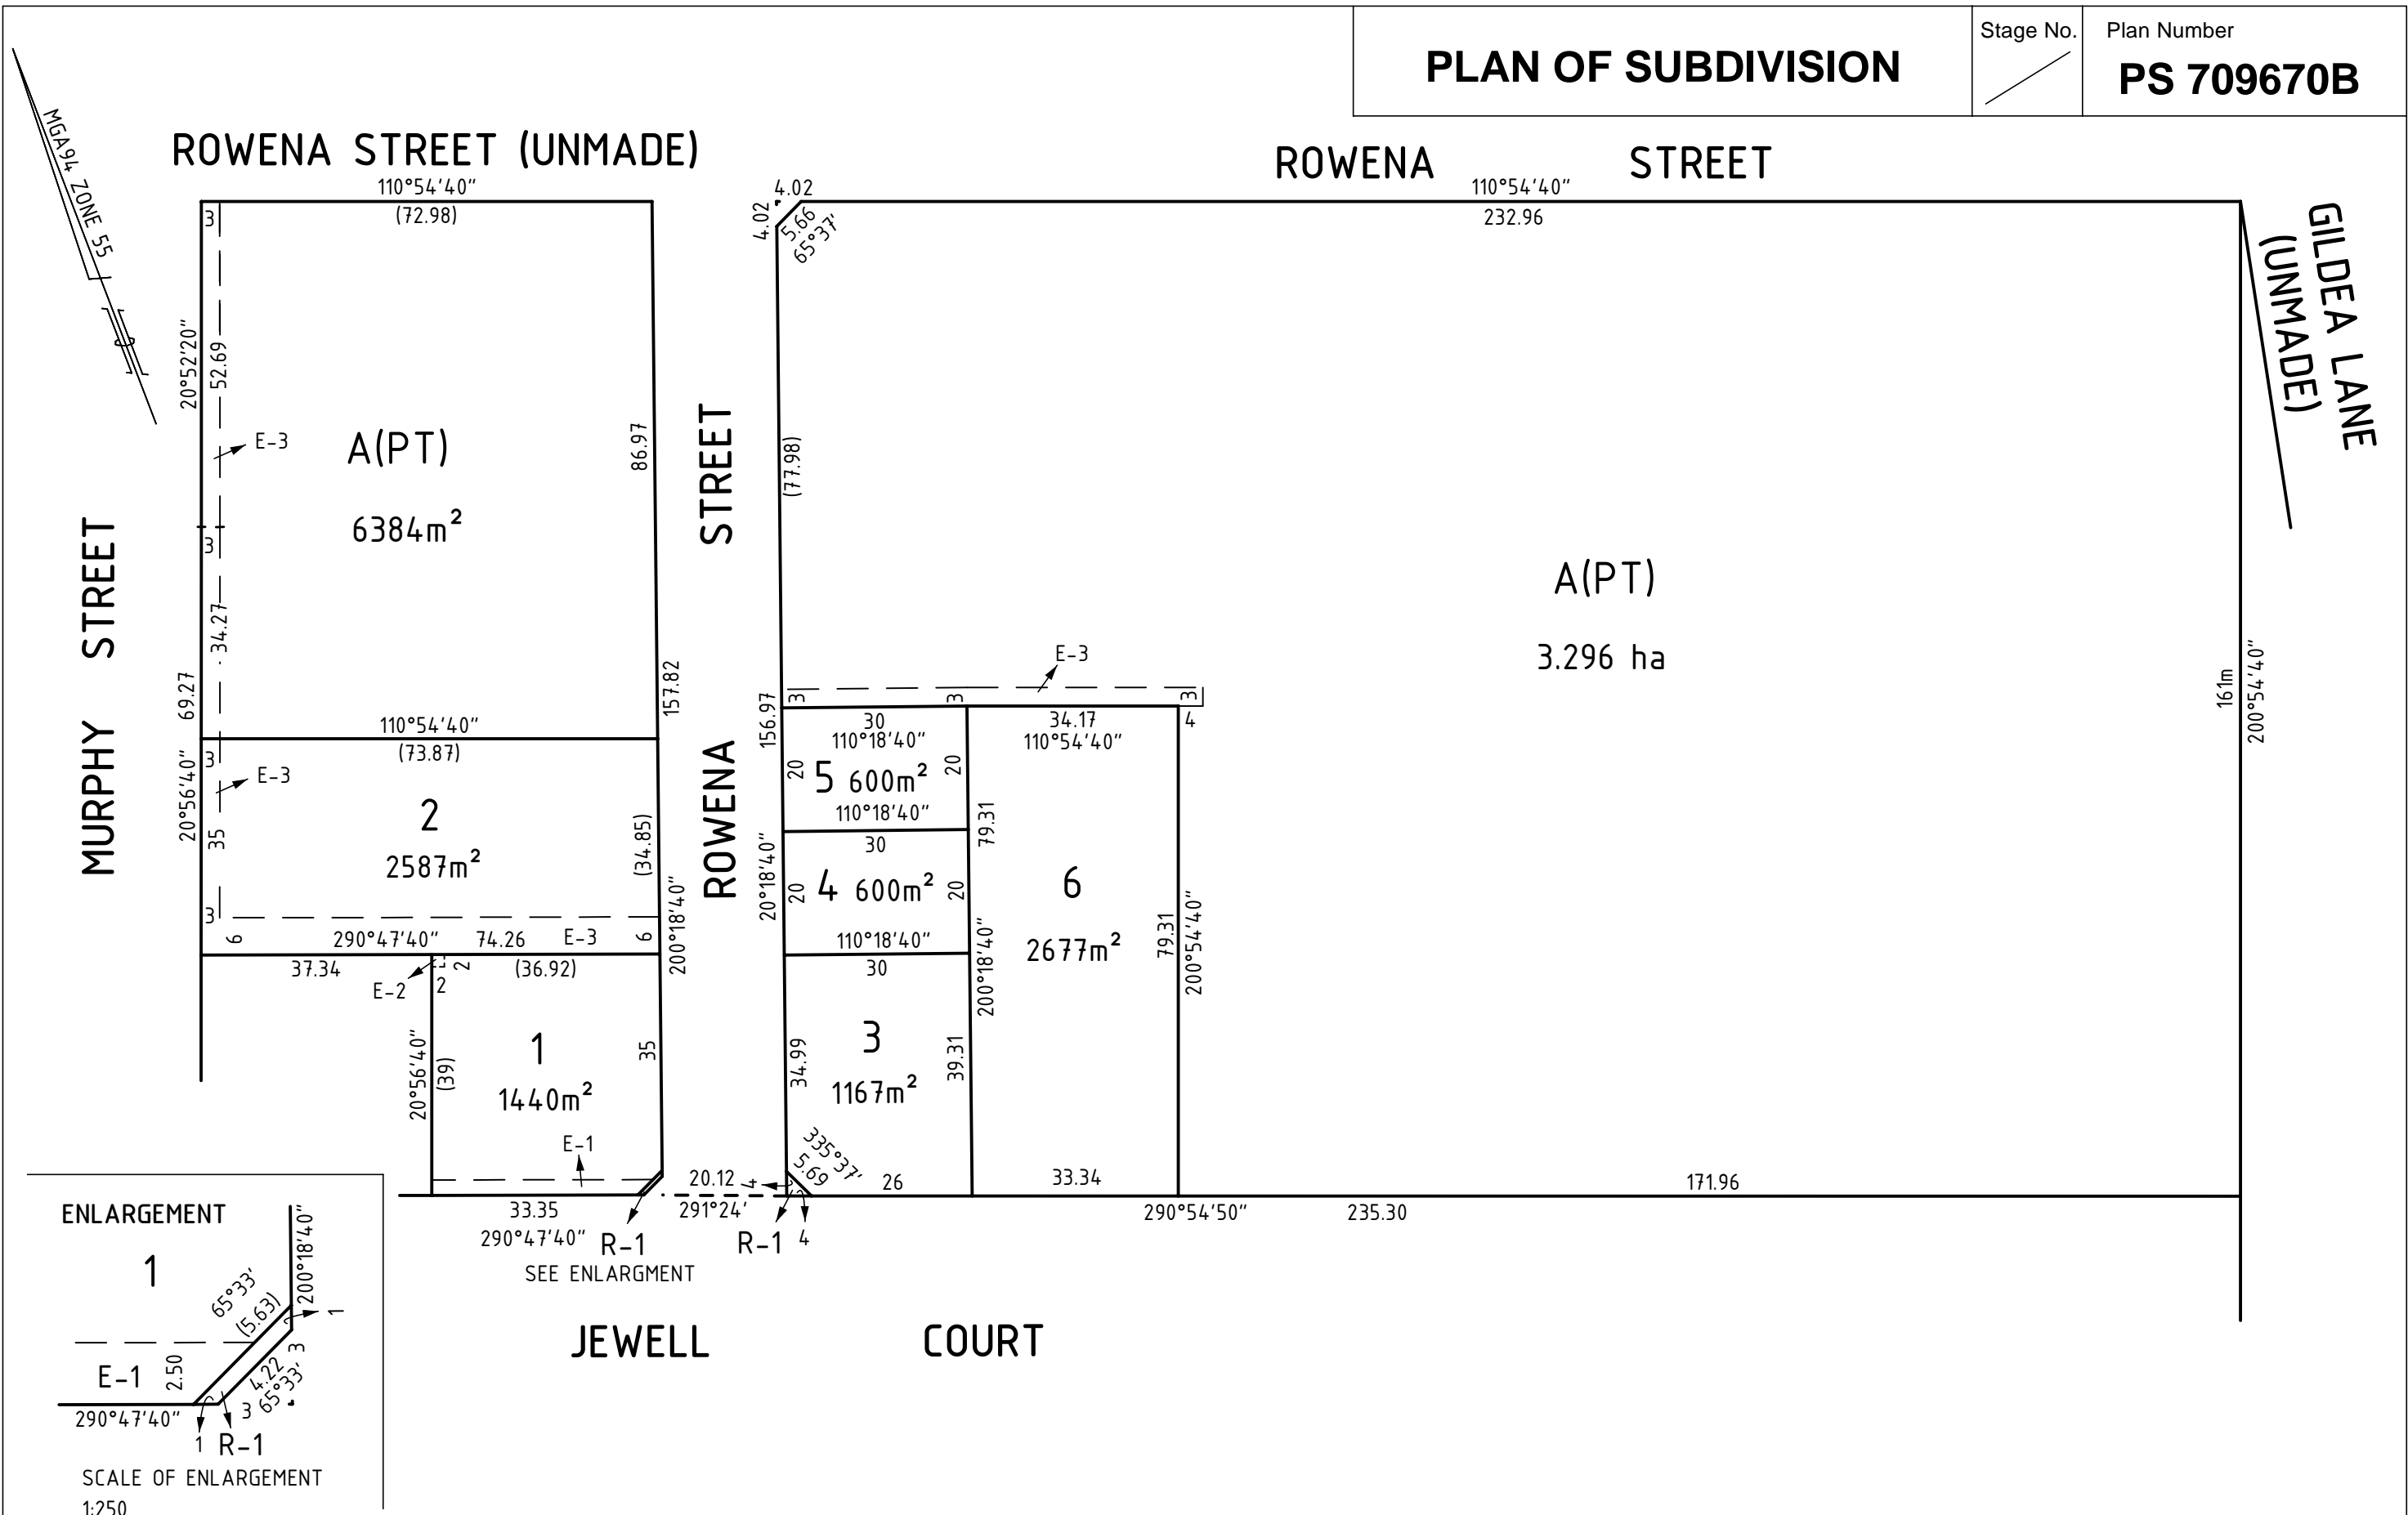

HADDEN FARREN
 LAND SURVEYORS
 188 Breen Street
 Golden Square 3555
 Phone 03 54418074
 info@haddenfarren.com.au

ORIGINAL
 SHEET SIZE A3
 SCALE 1:1000
SCALE
 10 0 20 40
 LENGTHS ARE IN METRES

LICENSED SURVEYOR (PRINT) PETER J. FARREN
 SIGNATURE DIGITALLY SIGNED DATE _____
 REF 636 VERSION 06

SHEET 2
 DATE / /
 COUNCIL DELEGATE SIGNATURE

Signed by Council: Greater Bendigo City Council, Council Ref: SC/926/2007/1, Original Certification: 09/11/2012, Recertification: 24/06/2014

Signed by: Peter John Farren (Hadden Farren Land Surveyors) Surveyor's Plan Version (06) SPEAR Ref: S026484T 11/06/2014