


◦ These plans are design plans and are provided as a guide only.  
 ◦ No guarantee is provided in relation to their accuracy as they will NOT reflect any changes or alterations which may have occurred during construction.  
 ◦ Service locations are indicative and MUST be confirmed with the relevant Authority.  
 ◦ No responsibility is accepted for any damages or financial loss incurred due to the use of these plans.

**WARNING**  
 BEWARE OF UNDERGROUND SERVICES  
 THE LOCATION OF UNDERGROUND SERVICES ARE APPROXIMATE ONLY AND THEIR EXACT POSITION SHOULD BE PROVEN ON SITE. NO GUARANTEE IS GIVEN THAT ALL EXISTING SERVICES ARE SHOWN.

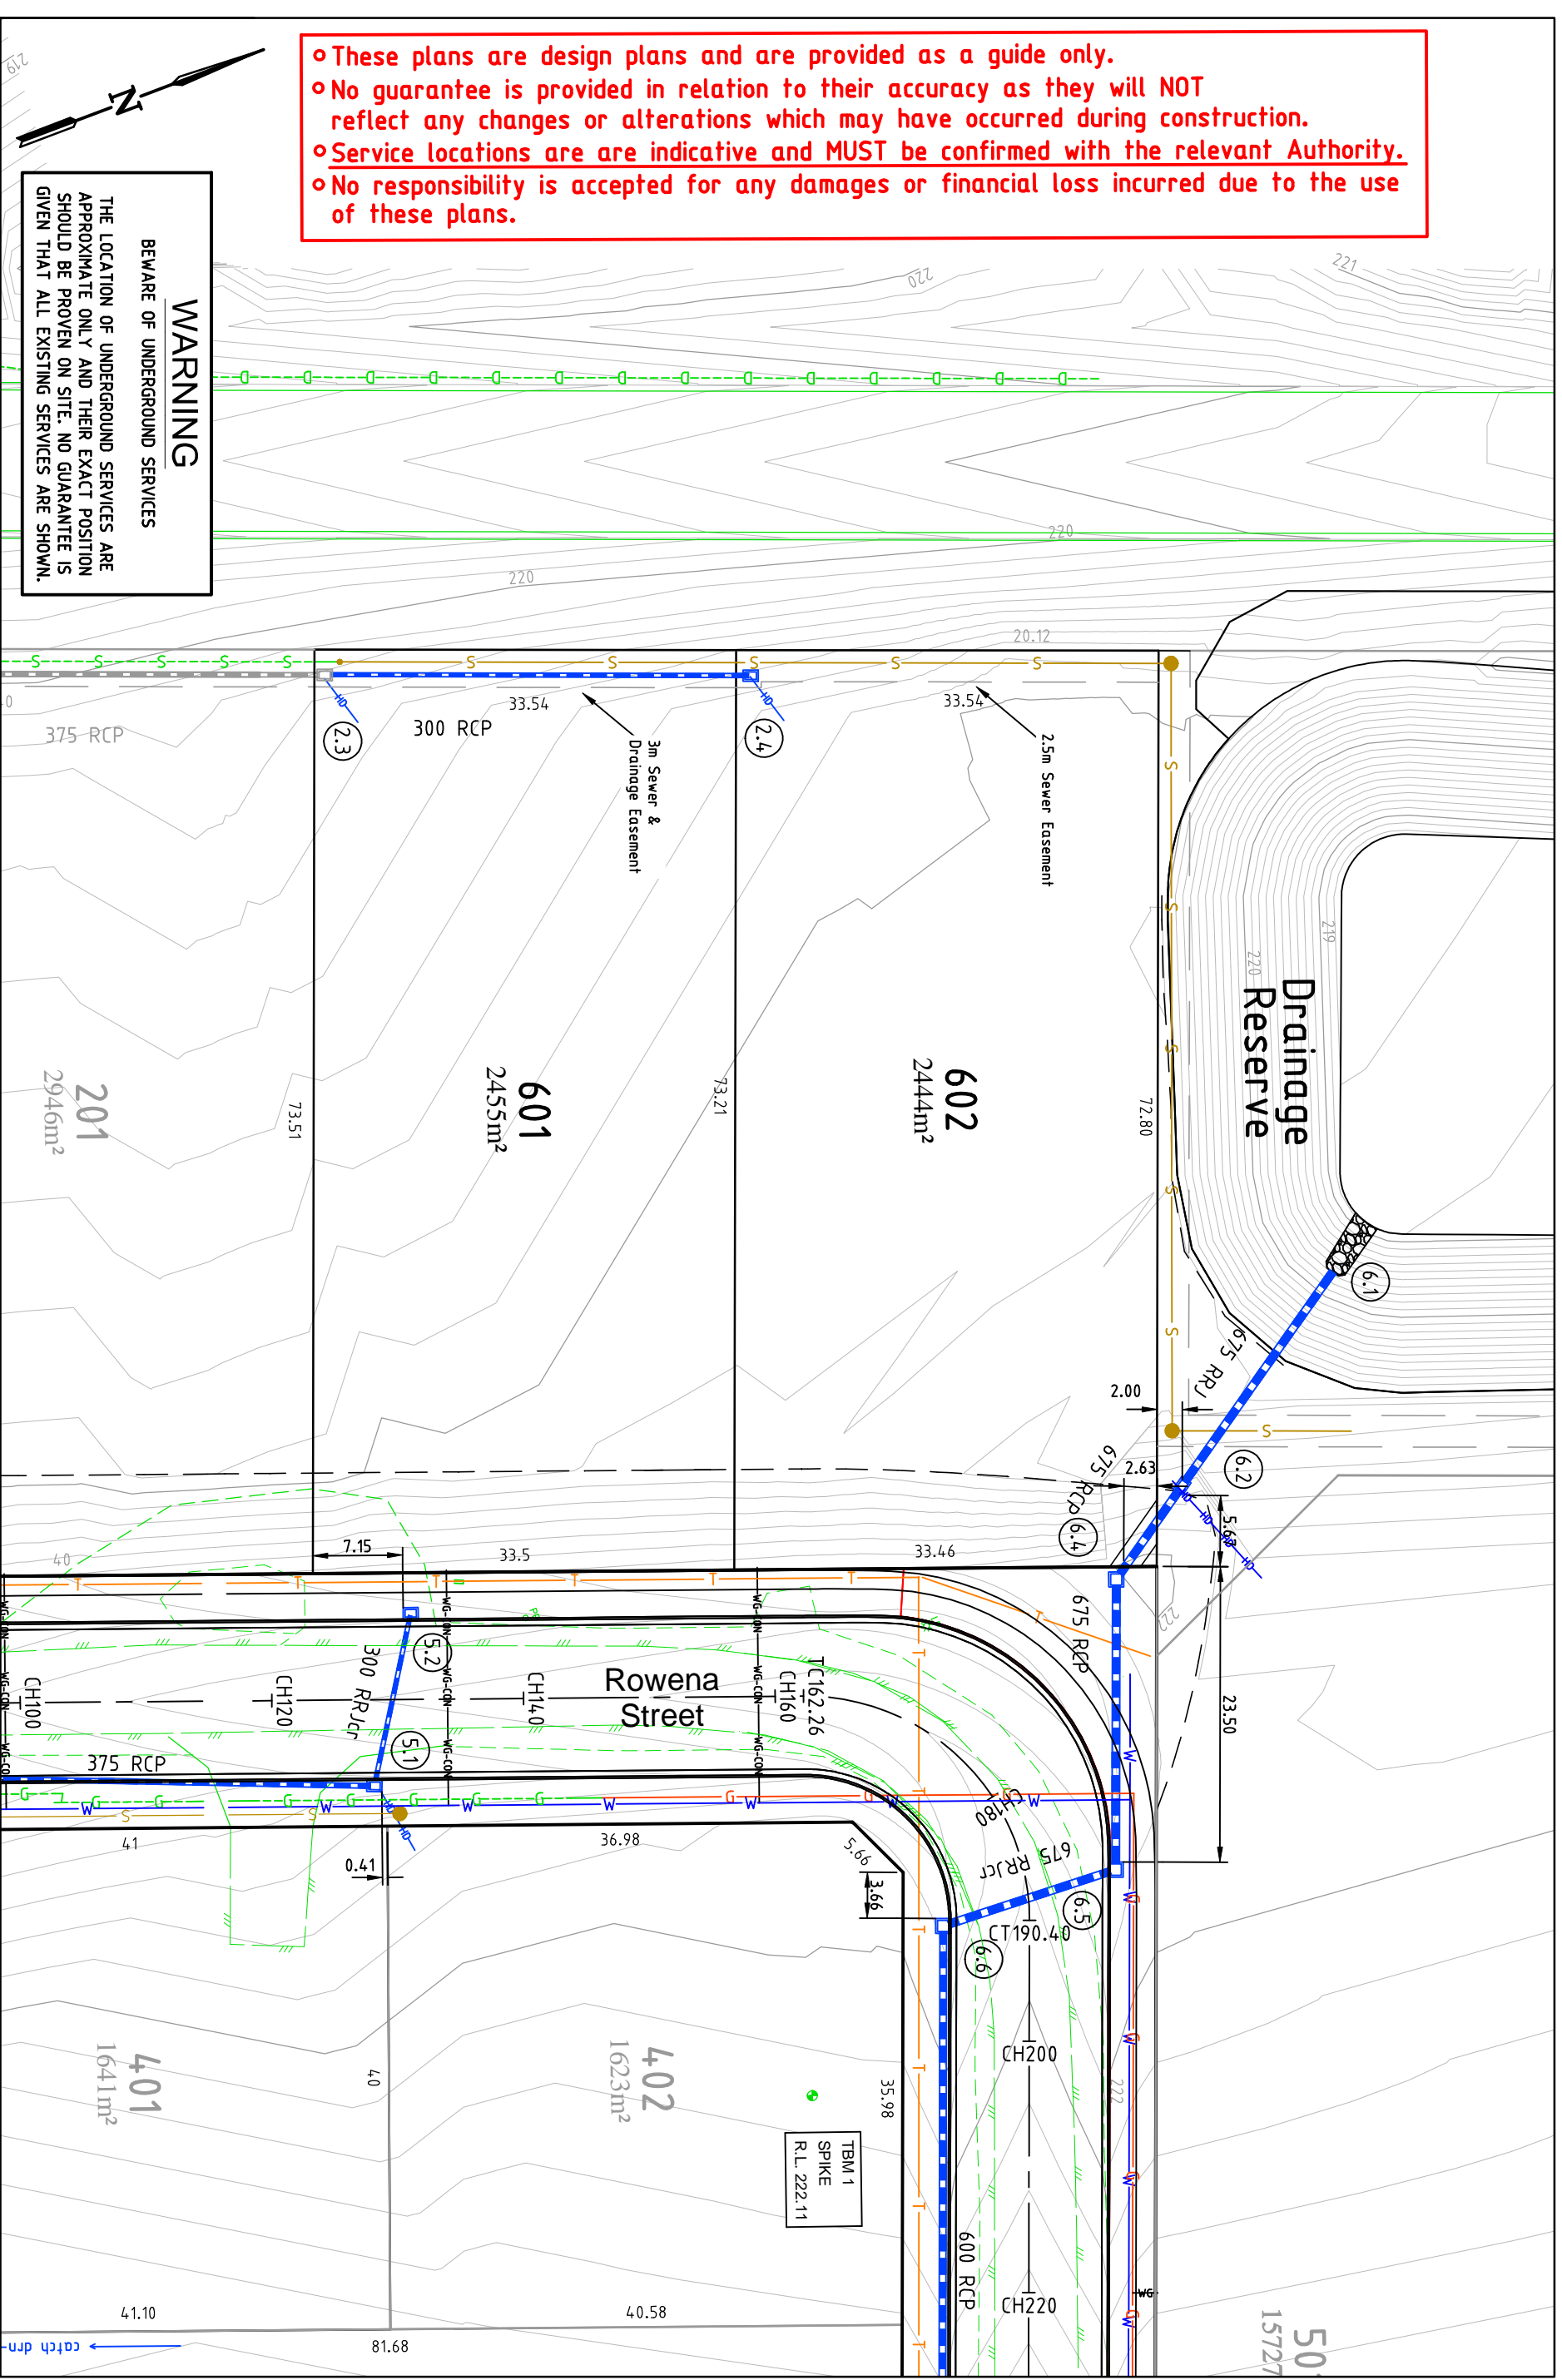

6			
5	Drafted	Checked	
4	A.Steel	N.Bowe	
3	Dec 2015	Dec 2015	
2	Construction Issue		
1	11/12/2015		
0	Additional Sewer	Approved	
	25/06/2015		
	Original Issue		
	27/05/2015		
	Draft		
Ver	Revision Description	Date	

Notes/Legend	
PLEASE NOTE THAT CONTOURS SHOWN ON PLAN INDICATE THE APPROXIMATE FINISHED SURFACE CONTOUR INTERVAL 0.1m	

**TERRACCO**  
 Civil Engineers  
 Project Managers  
 Development Consultants

Terracco P/L  
 ABN 12 681 695 776  
 Corner Jewell Court  
 & Rowena Street  
 Bendigo VIC 3550  
 Ph: 03 5442 5799  
 Fax: 03 5441 5506  
 E: info@terracco.com.au

Scale (m)	1500 0 5 10
All lengths are in metres and all levels are to Australian Height Datum (Original Sheet Size is A3)	
Drawing file:	15065 Layout.dwg
LTO Ref:	-

Council Ref:	AMEND/926/2007A
Caliban Ref:	ME 164/78
Our Ref:	15065
Version	3
Sheet	4 of 17

City of Greater Bendigo - East Bendigo  
 Bendigo Brick Pty Ltd  
 Brickworks Stage 4  
 Layout Plan