

◦ These plans are design plans and are provided as a guide only.
 ◦ No guarantee is provided in relation to their accuracy as they will NOT reflect any changes or alterations which may have occurred during construction.
 ◦ Service locations are indicative and MUST be confirmed with the relevant Authority.
 ◦ No responsibility is accepted for any damages or financial loss incurred due to the use of these plans.

WARNING
 BEWARE OF UNDERGROUND SERVICES
 THE LOCATION OF UNDERGROUND SERVICES ARE APPROXIMATE ONLY AND THEIR EXACT POSITION SHOULD BE PROVEN ON SITE. NO GUARANTEE IS GIVEN THAT ALL EXISTING SERVICES ARE SHOWN.

6			
5			
4			
3	Construction Issue	11/12/2015	
2	Additional Sewer	25/06/2015	
1	Original Issue	27/05/2015	
0	Draft	-	
Ver	Revision Description	Date	


Drafted	Checked
A.Steel	N.Bowe
Dec 2015	Dec 2015
Approved	

Notes/Legend
 PLEASE NOTE THAT CONTOURS SHOWN ON PLAN INDICATE THE APPROXIMATE FINISHED SURFACE
 CONTOUR INTERVAL 0.1m

TERRACO
 Civil Engineers
 Project Managers
 Development Consultants
 Terraco P/L
 ABN 12 681 695 776
 Corner Jewell Court
 & Rowena Street
 Bendigo Vic 3550
 Ph: 03 5442 5799
 Fax: 03 5441 5506
 E: info@terraco.com.au

Scale (m) 1:500 0 5 10
 All lengths are in metres
 and all levels are to Australian Height Datum
 (Original Sheet Size is A3)
 Drawing file: 15065 Layout.dwg
 LTO Ref: -

City Of Greater Bendigo - East Bendigo
Bendigo Brick Pty Ltd
 Brickworks Stage 4
 Layout Plan
 Council Ref: AMEND/926/2007A
 Coliban Ref: ME 16478
 Our Ref: 15065
 Version: 3
 Sheet: 4 of 17

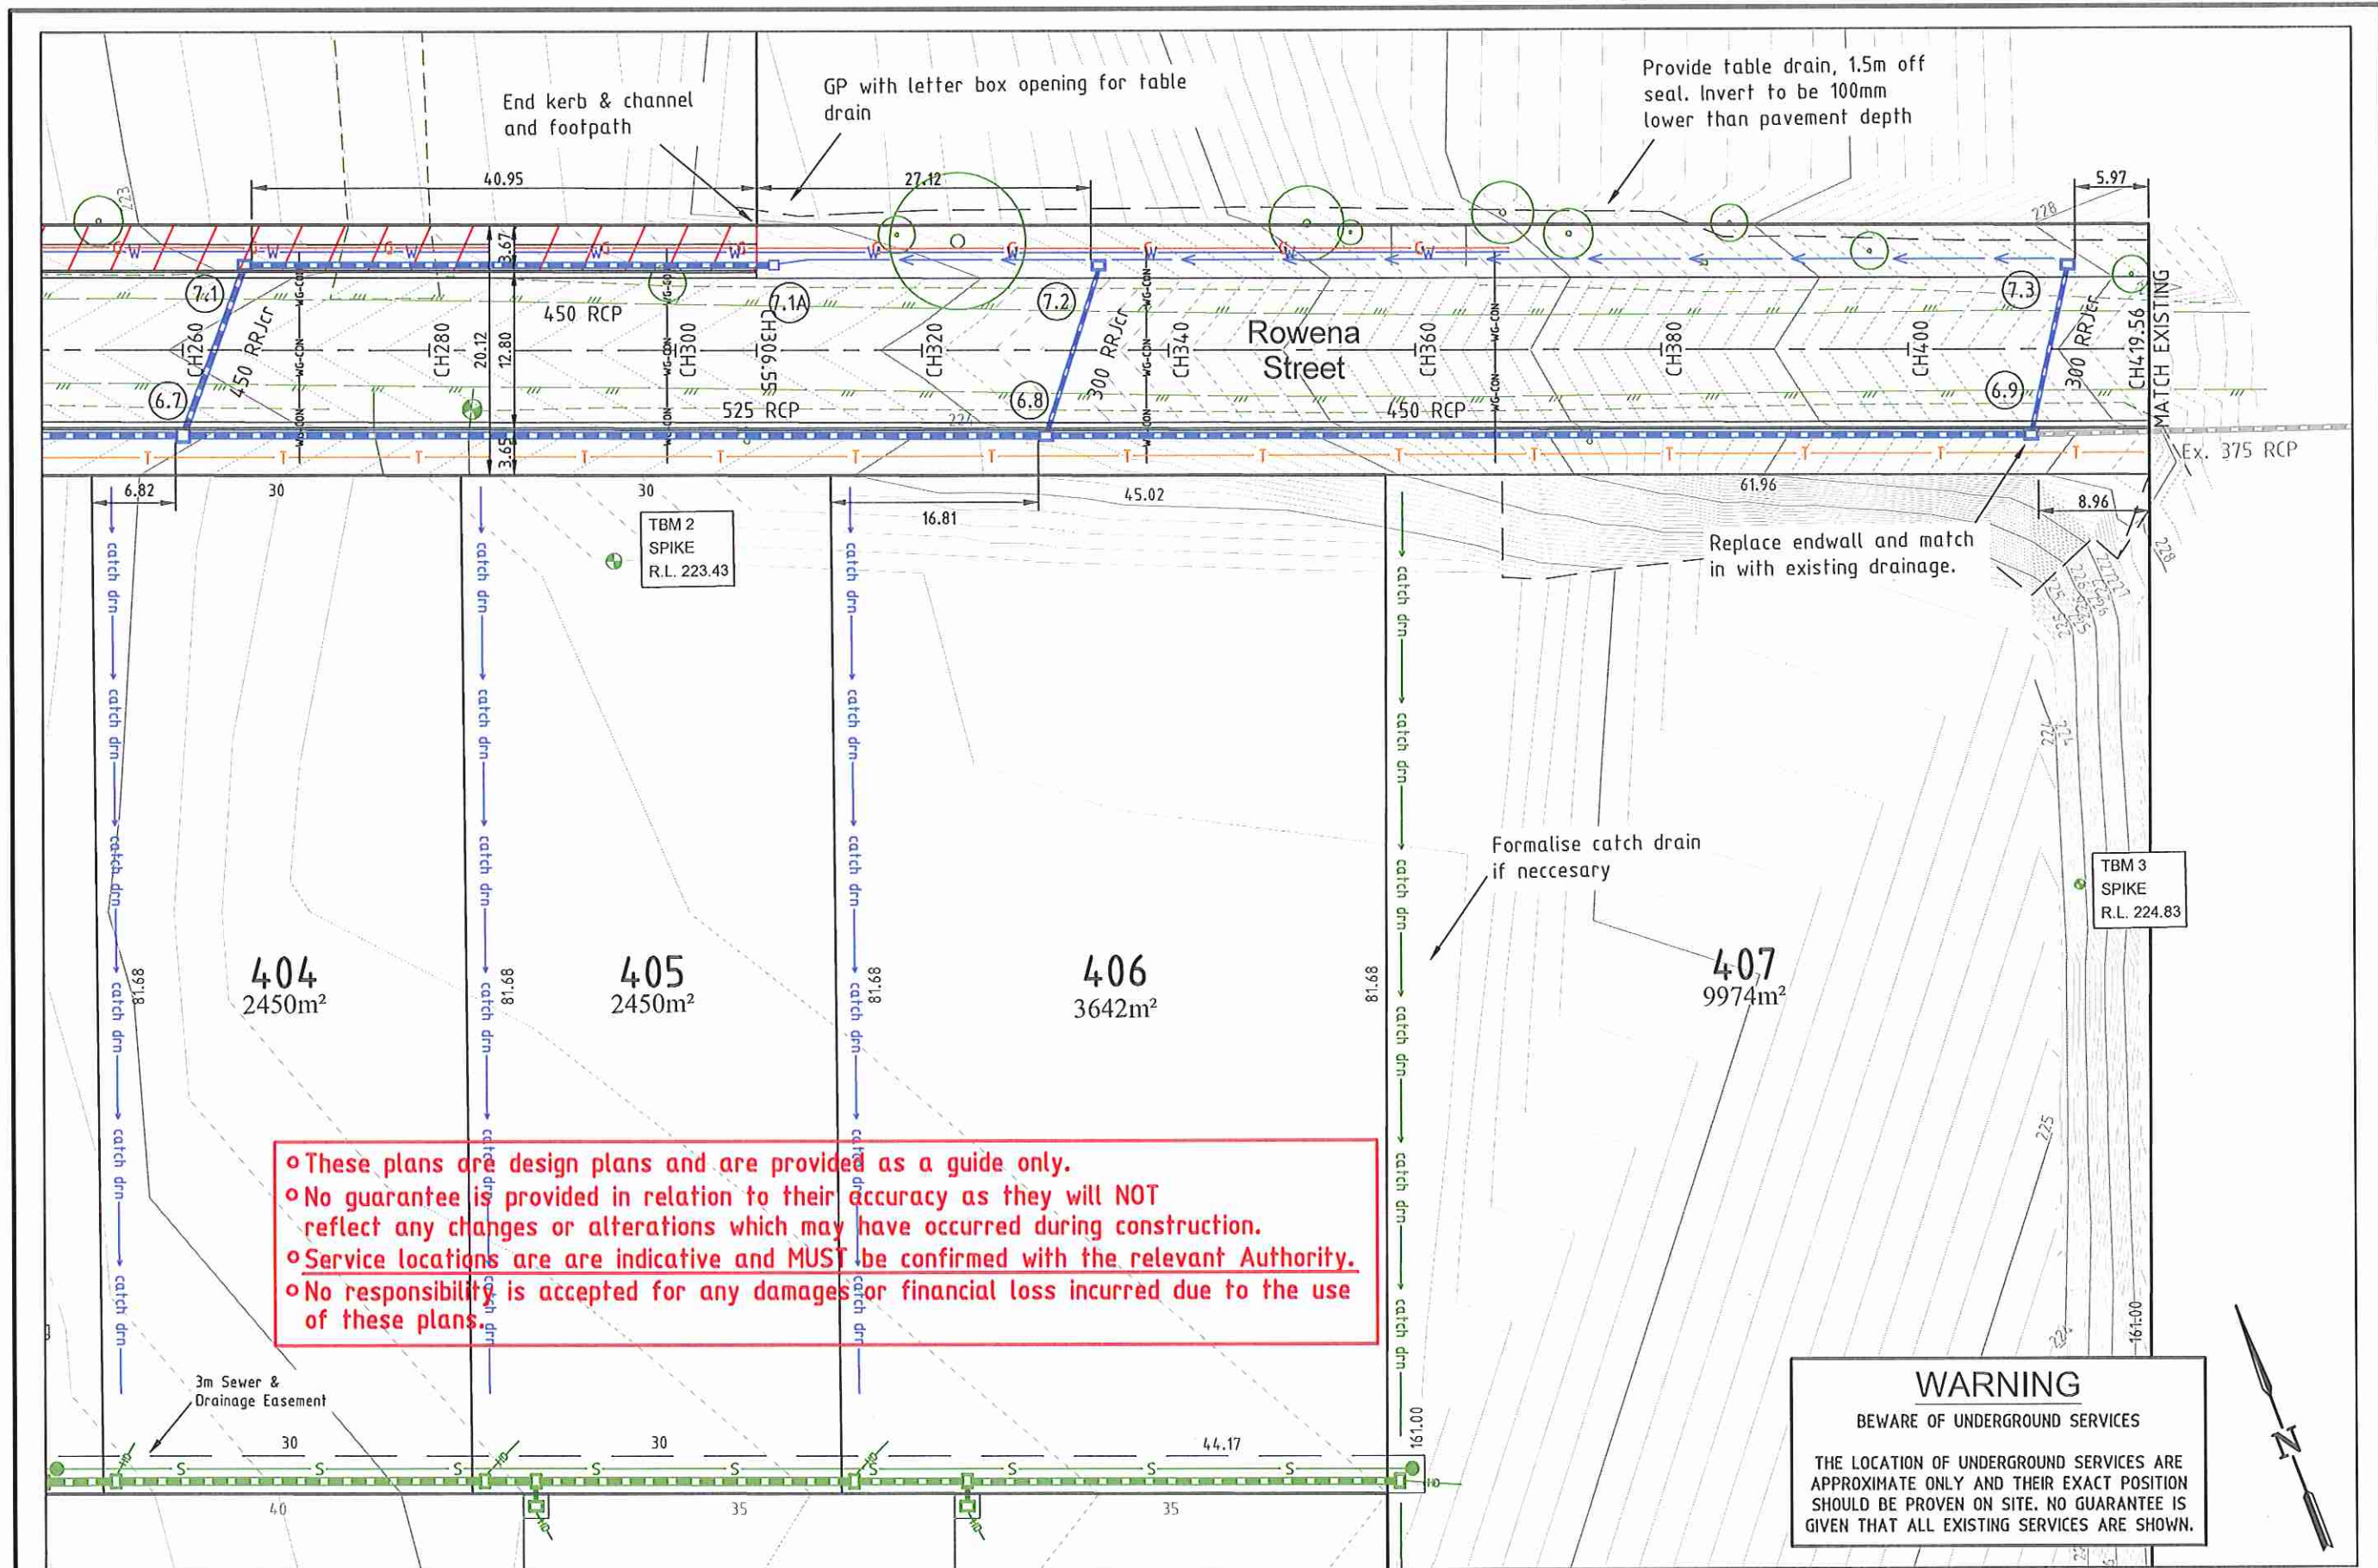

◦ These plans are design plans and are provided as a guide only.
 ◦ No guarantee is provided in relation to their accuracy as they will NOT reflect any changes or alterations which may have occurred during construction.
 ◦ Service locations are indicative and MUST be confirmed with the relevant Authority.
 ◦ No responsibility is accepted for any damages or financial loss incurred due to the use of these plans.

WARNING
 BEWARE OF UNDERGROUND SERVICES
 THE LOCATION OF UNDERGROUND SERVICES ARE APPROXIMATE ONLY AND THEIR EXACT POSITION SHOULD BE PROVEN ON SITE. NO GUARANTEE IS GIVEN THAT ALL EXISTING SERVICES ARE SHOWN.

6		
5		
4		
3	Construction Issue	11/12/2015
2	Additional Sewer	25/06/2015
1	Original Issue	27/05/2015
0	Draft	-
Ver	Revision Description	Date

Drafted	Checked
A.Steel	N.Bowe
Dec 2015	Dec 2015
Approved	

Notes/Legend
 PLEASE NOTE THAT CONTOURS SHOWN ON PLAN INDICATE THE APPROXIMATE FINISHED SURFACE
 CONTOUR INTERVAL 0.1m

TERRACO
 Civil Engineers
 Project Managers
 Development Consultants

Terraco P/L
 ABN 12 681 695 776
 Corner Jewell Court
 & Rowena Street
 Bendigo Vic 3550
 Ph: 03 5442 5799
 Fax: 03 5441 5506
 E: info@terraco.com.au

Scale (m) 1:500 0 5 10
 All lengths are in metres and all levels are to Australian Height Datum (Original Sheet Size is A3)

Drawing file:	LTO Ref:
15065 Layout.dwg	-

City Of Greater Bendigo - East Bendigo				
Bendigo Brick Pty Ltd				
Brickworks Stage 4				
Layout Plan 2				
Council Ref:	Coliban Ref:	Our Ref:	Version	Sheet
AMEND/926/2007A	ME 16478	15065	3	5 of 17